


POVRCH  
KATASTER  
MIERKA X/Y 1:500/1:10

ZELENÁ PLOCHA
ŽILINA

SKLONOVÉ POMER

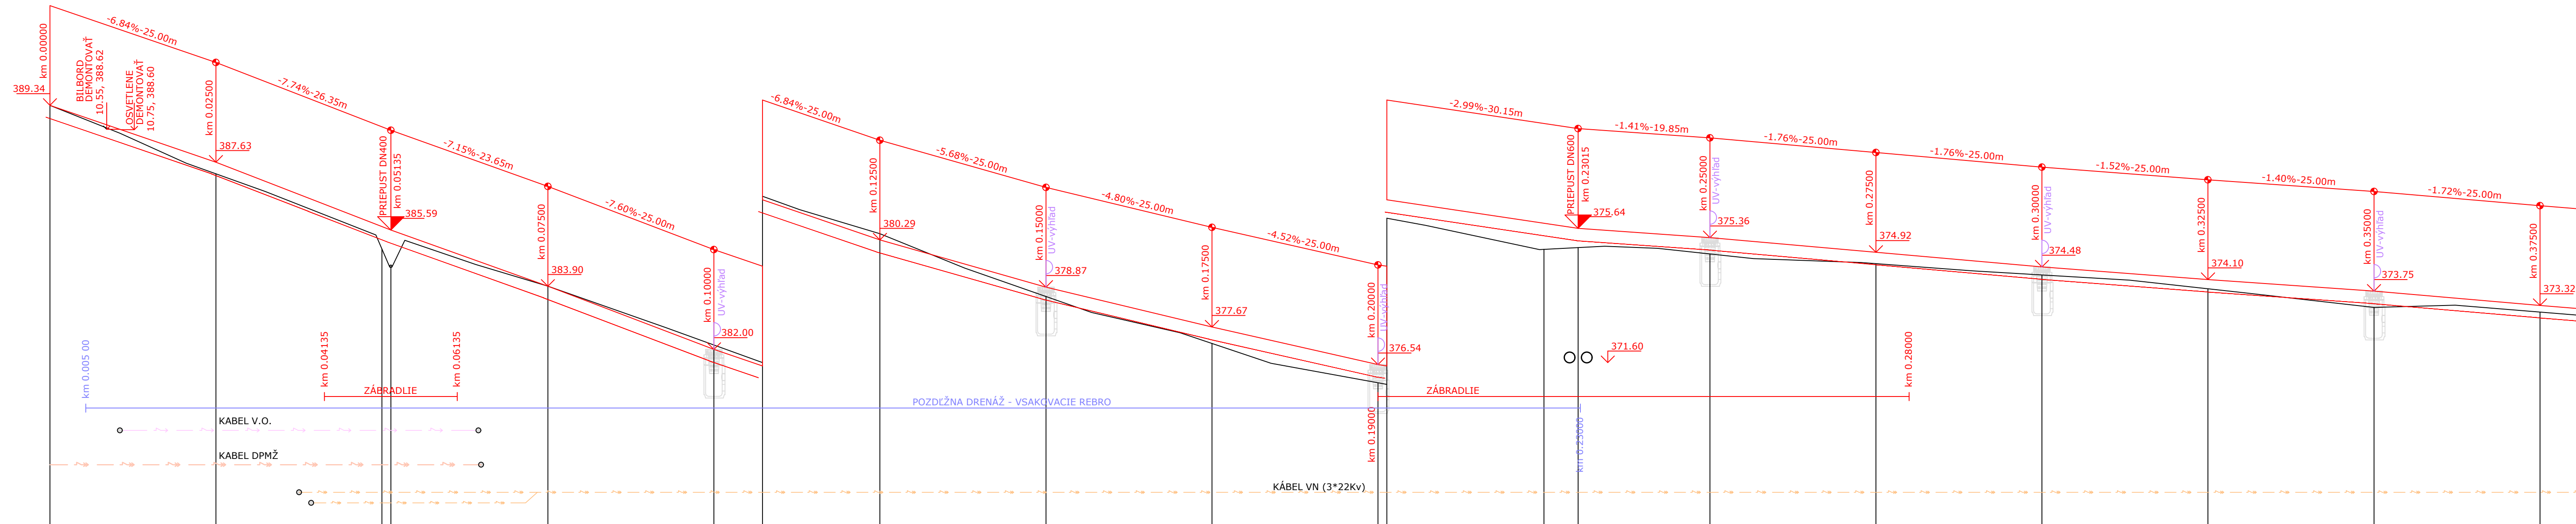

KÓTY NIVELET

## KÓTY TERÉN

### POROVNÁVACIA ROVINA

STANIČE

VZDIAL. PRIEČNYCH REZC




ZODPOVEDNÝ PROJEKTANT:		ING. MICHAL LÖFFLER		ING. MICHAL LÖFFLER	
VYPRACOVAV:		ING. MICHAL LÖFFLER		autorizovaný stavebný inžinier dopravné stavby Stanická 252/5, 013 11 Lietavská Lúča tel.: 0901 705 252, mail: lofflermiso@gmail.com	
INVESTOR: MESTO ŽILINA				STUPEŇ	DSP
MESTO STAVBY: ŽILINA, ULICA VEĽKÝ DIEL				PROFESIA	DOPRAVNÉ STAVBY
STAVBA: CHODNÍK OD HLAVNÉHO VSTUPU LEŠOPARKU CHRASŤ PO OTOČKU TROLEJBUSOV NA ŠIDLUK VŤAČNICE V NADVAZNOSTI NA JESTV. CHODNÍKY				REVÍZIA	01
STAVBYNÝ OBJEKT: SO,01-CHODNÍKY, SO,02-KOMUNIKÁCIA PRE CYKLISTOV				DATUM	12/2016
VÝKRES: POZDĺŽNY PROFIL KM 0,000 00 AŽ 0,375 00				FORMAT	A4 / 5
				MERKA	1:500/100
				C. VÝKRES	3.